


SCALE: 1" = 80'

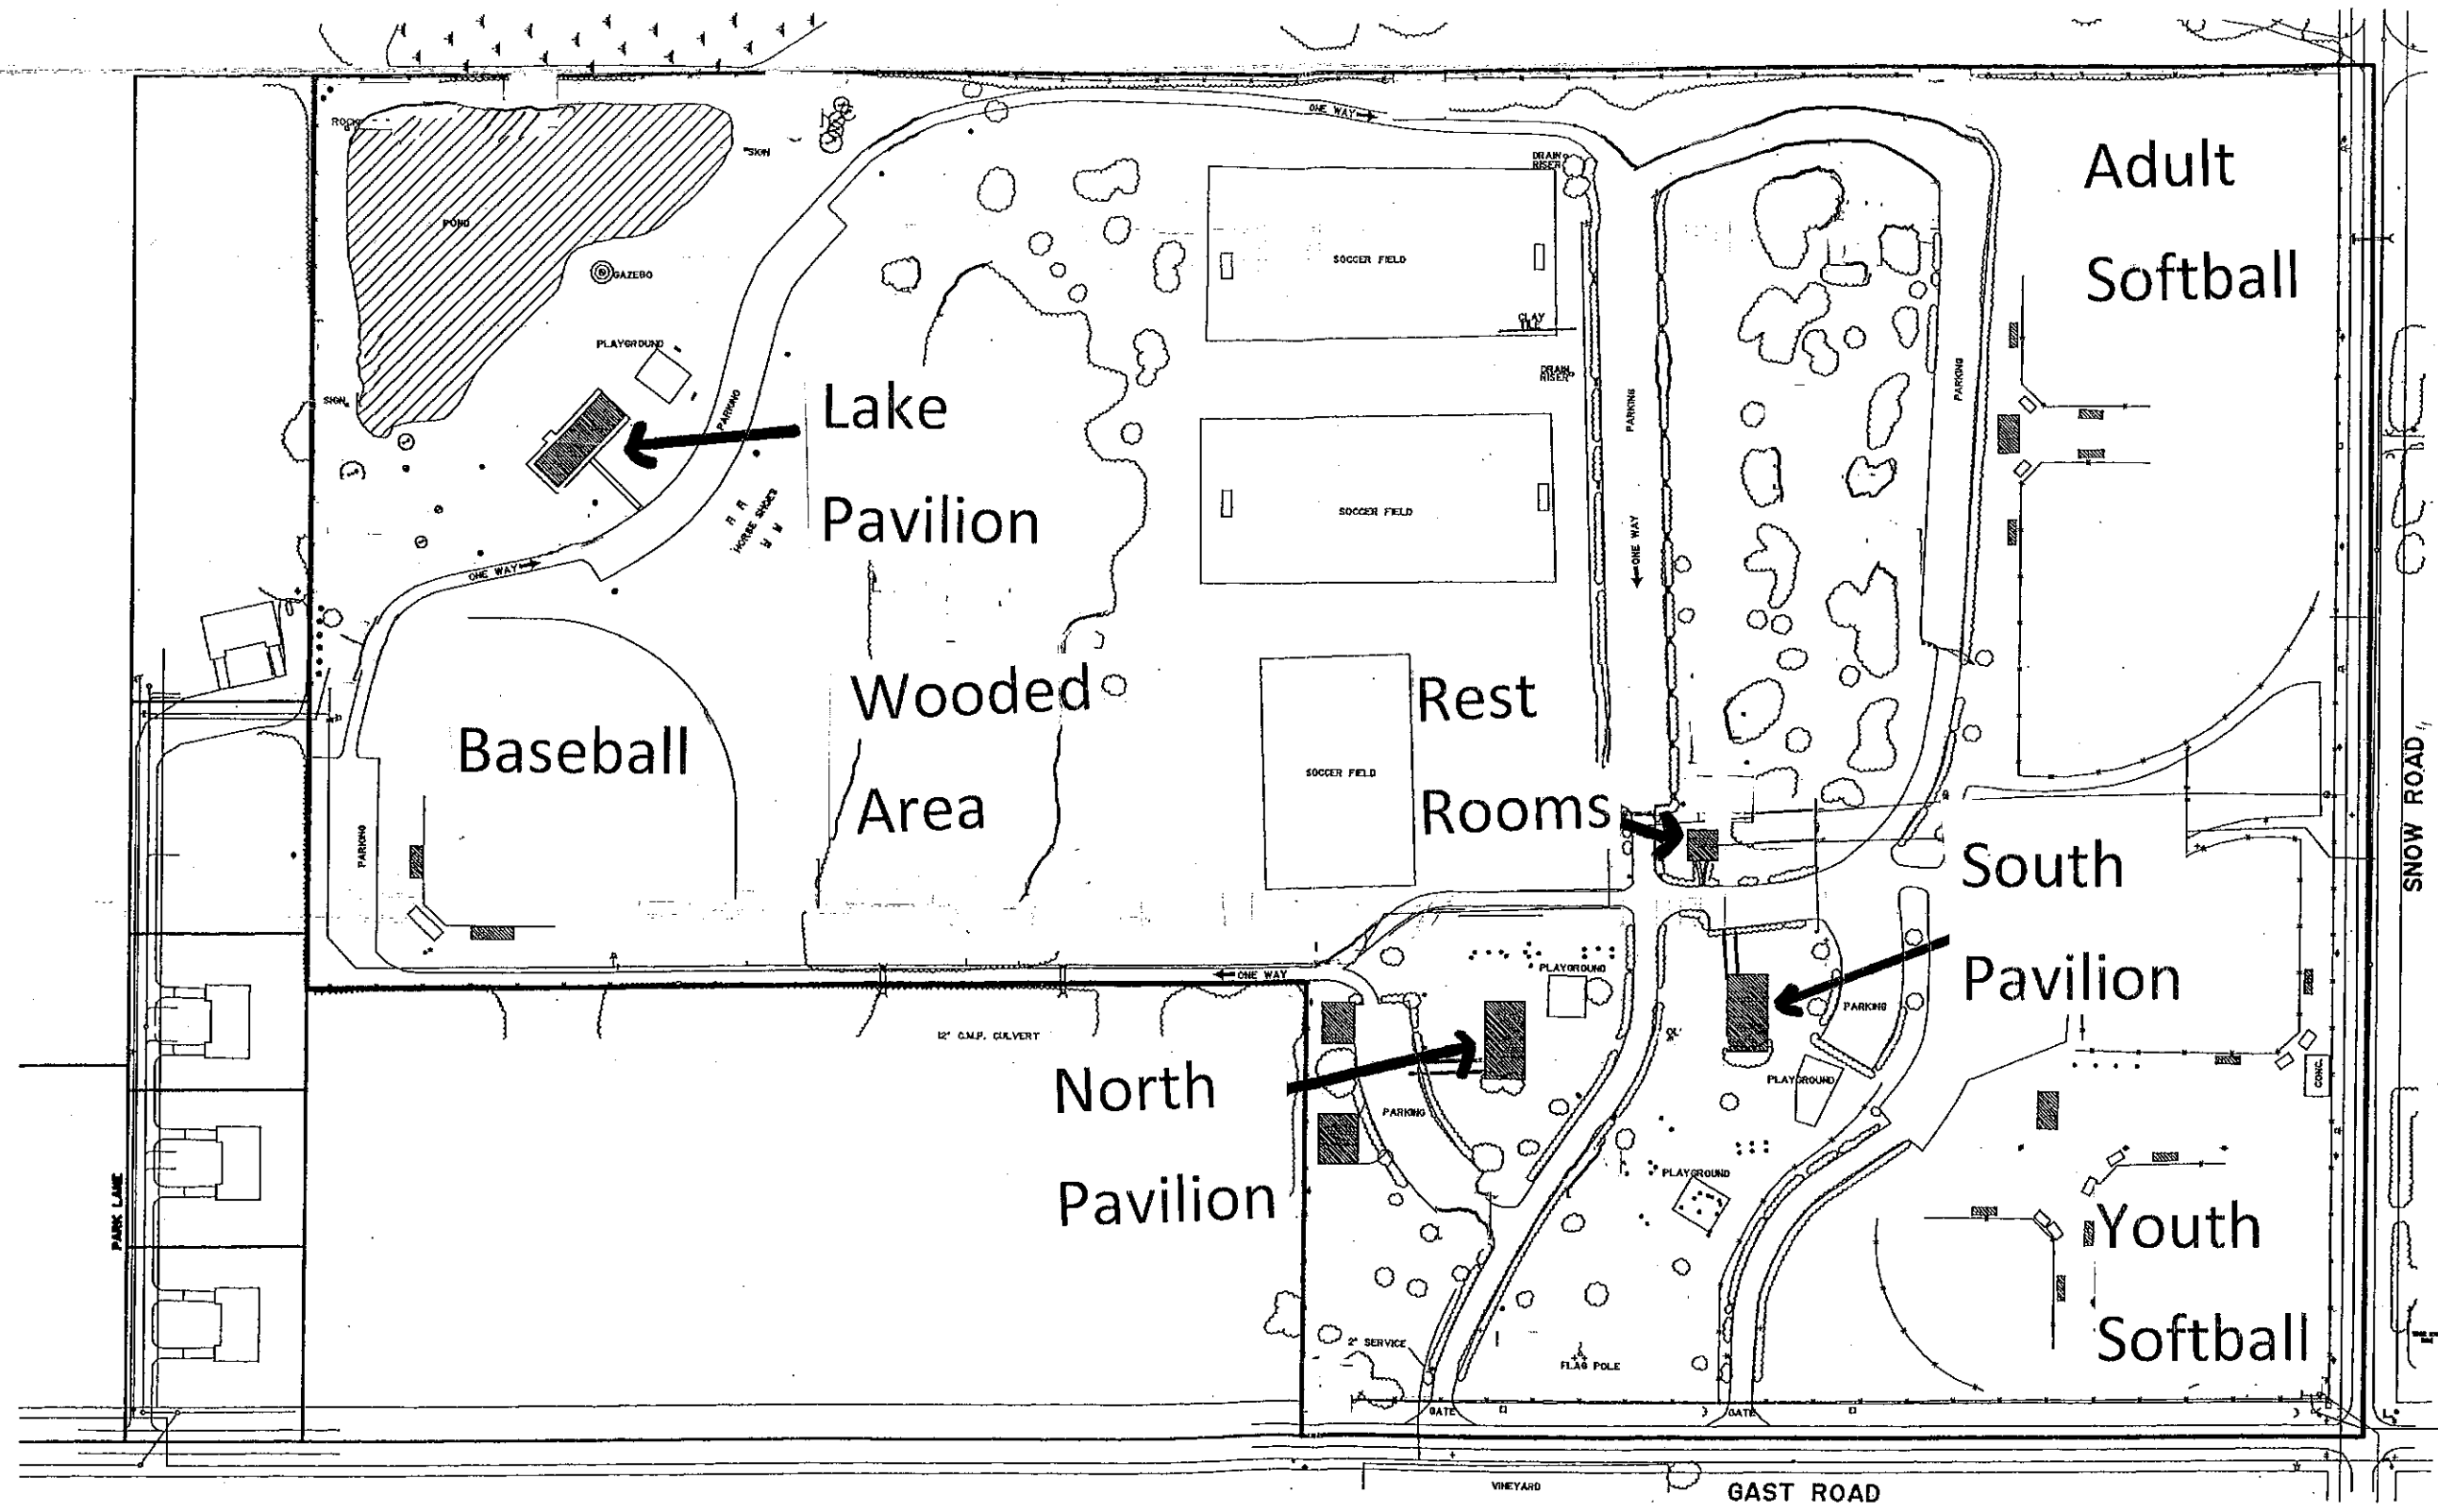

GAST ROAD AND SNOW ROAD				
LAKE CHARTER TOWNSHIP PARK				
MERRITT ENGINEERING, INC				
4568 Red Arrow Highway, Stevensville, Michigan 48127 269/426-4424				
www.merritengineeringinc.com E-Mail: me@egm.net Fax: 269/428-9078				
Scale	Date	Drawn By	Project No.	Sheet Number
1" = 80'	6-02-09	SPC	20619	1 of 1